

PROJECT

MIDDLETON TOWNSHIP EMERGENCY VEHICLE STORAGE BUILDING

(CRITERIA DRAWINGS)

PROJECT ADDRESS
21745 N. Dixie Highway (OH-25)
Bowling Green, Ohio
43402



09.14.2024 CRITERIA DOCUMENTS PUBLISHED
INCLUDING OUTLINE SPECIFICATION BOOK VOL. 1 OF 1



3550 Executive Parkway
Suite 7 - Box 260
Toledo, Ohio 43606

Matt Pastula, RA, ALA
Architect / Owner
matt@pastuladesign.com
419.202.2544
pastuladesign.com

SHEET INDEX	NO.	TITLE
GENERAL DRAWINGS		
	G-001	COVER SHEET
ARCHITECTURAL DRAWINGS		
	A-101	ARCHITECTURAL SITE PLAN - CONCEPT
	A-102	PLANS
	A-103	BUILDING SECTIONS & EXTERIOR ELEVATIONS
	A-104	EXTERIOR ELEVATIONS
	A-105	EXTERIOR BUILDING VIEWS

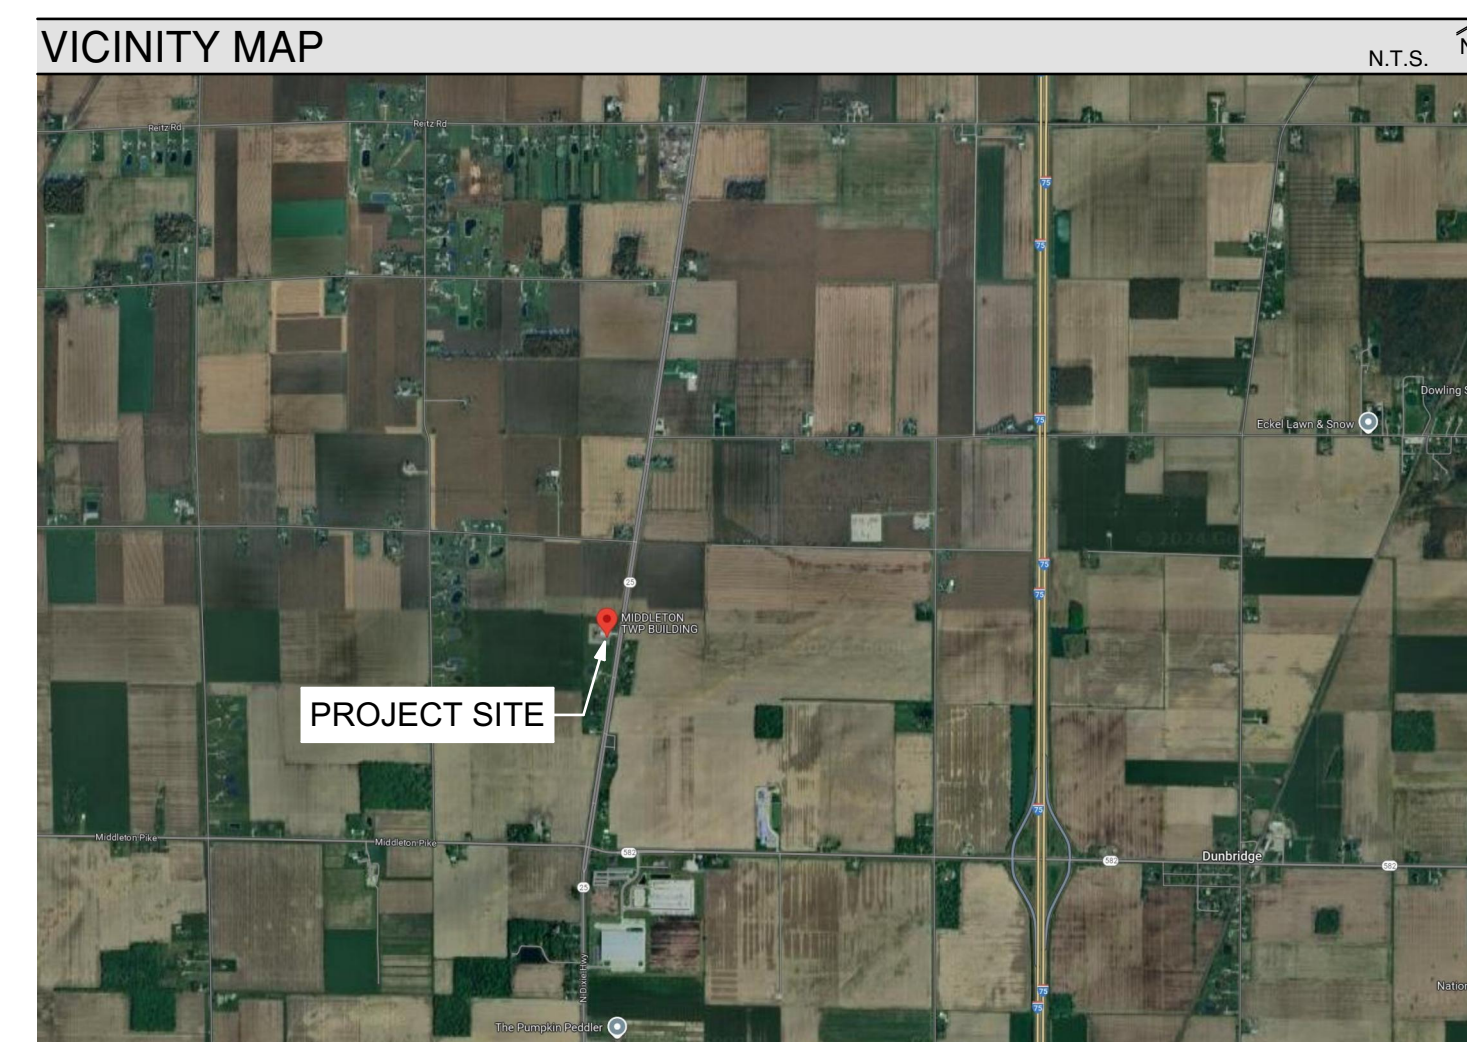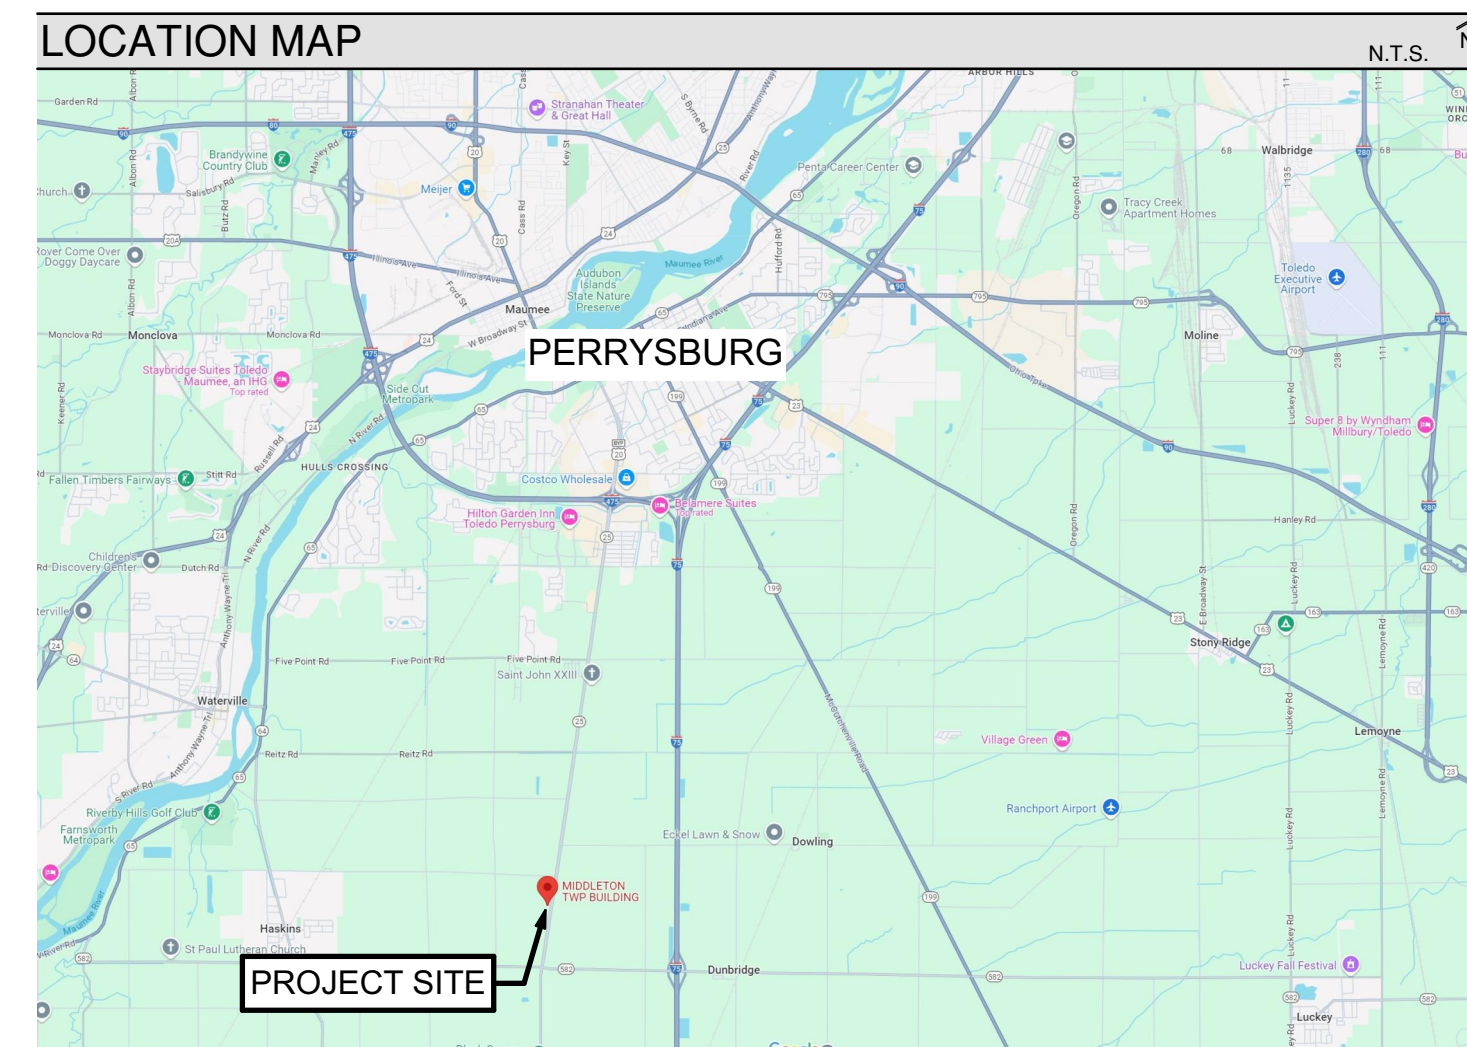

USE OF ARCHITECT'S DRAWINGS

THE DRAWINGS, SPECIFICATIONS & OTHER DOCUMENTS PREPARED BY PASTULA DESIGN FOR THIS PROJECT ARE INSTRUMENTS OF PASTULA DESIGN SERVICES FOR USE SOLELY WITH RESPECT TO THIS PROJECT. PASTULA DESIGN, SHALL BE DEEMED THE AUTHOR OF THESE DOCUMENTS & SHALL RETAIN ALL COMMON LAW, STATUTORY & OTHER RESERVED RIGHTS, INCLUDING THE © COPYRIGHT. USE OF PASTULA DESIGN DRAWINGS, SPECIFICATIONS & OTHER DOCUMENTS WITHOUT WRITTEN CONSENT FOR INFORMATION & REFERENCE IN CONNECTION WITH THE USE & OCCUPANCY OF THE PROJECT(S) IS PROHIBITED.

BUILDING CODE

ALL WORK SHALL CONFORM TO:
2024 OHIO BUILDING CODE
2024 OHIO MECHANICAL CODE
2024 OHIO PLUMBING CODE
2024 OHIO FIRE CODE
NFPA 70-2023 - NATIONAL ELECTRIC CODE
ICC A117.1-2017
2019 INTERNATIONAL ENERGY CONSERVATION CODE / ASHRAE 90.1-2019
ALL APPLICABLE LOCAL JURISDICTION RULES & REGULATIONS.

USE GROUP: S-2 (FULLY SPRINKLERED BUILDING)
CONSTRUCTION TYPE: 2B





CONSULTANT


MECHANICAL / PLUMBING /
ELECTRICAL ENGINEER




CONTACT
Darren Keil, PE
dkeil@jdrm.com
www.jdrm.com
5604 North Main Street, Suite 200
Sylvania, Ohio 43560
419.824.2400

PROJECT REFERENCE SYMBOLS

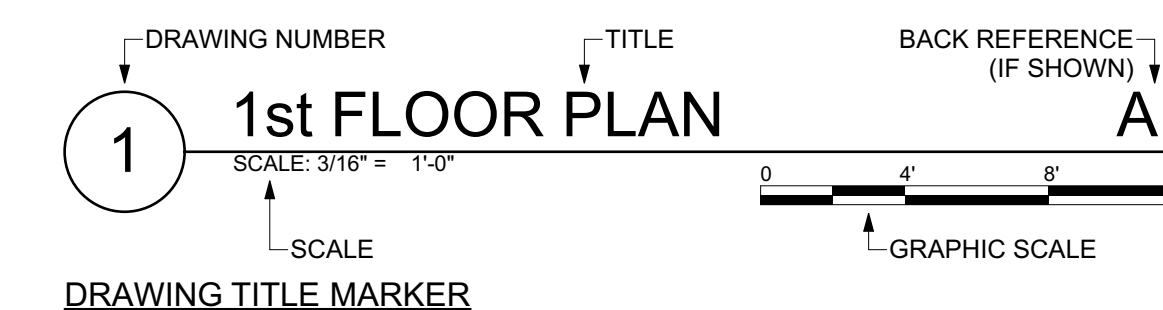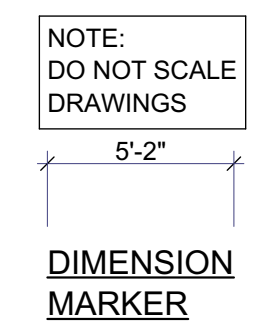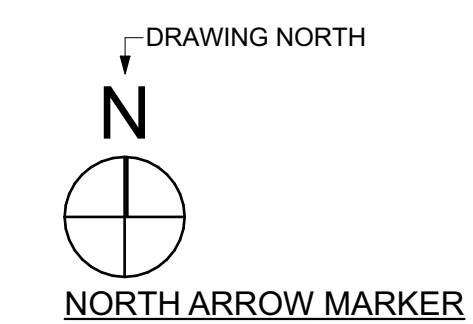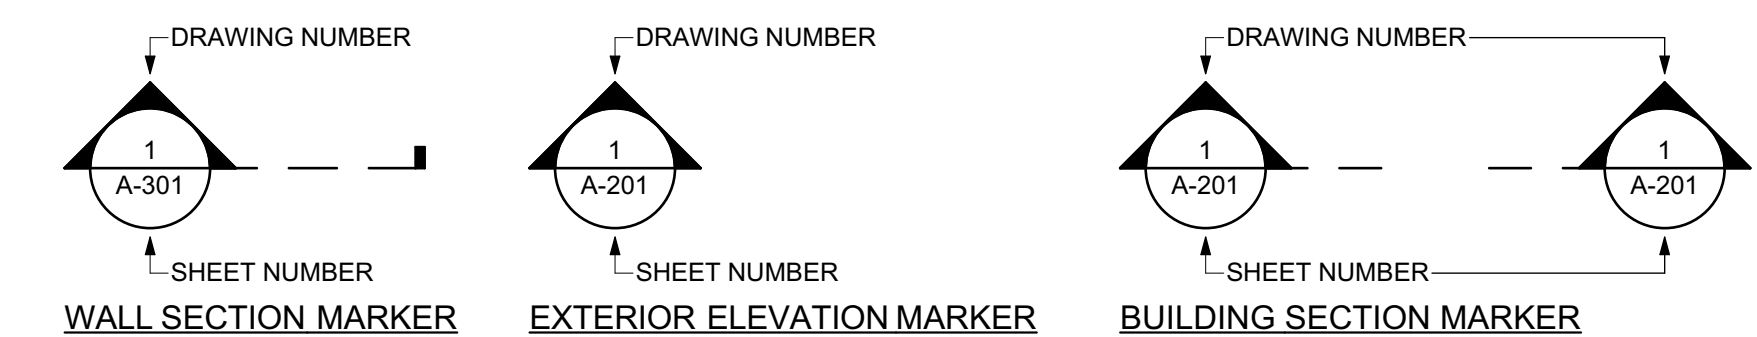

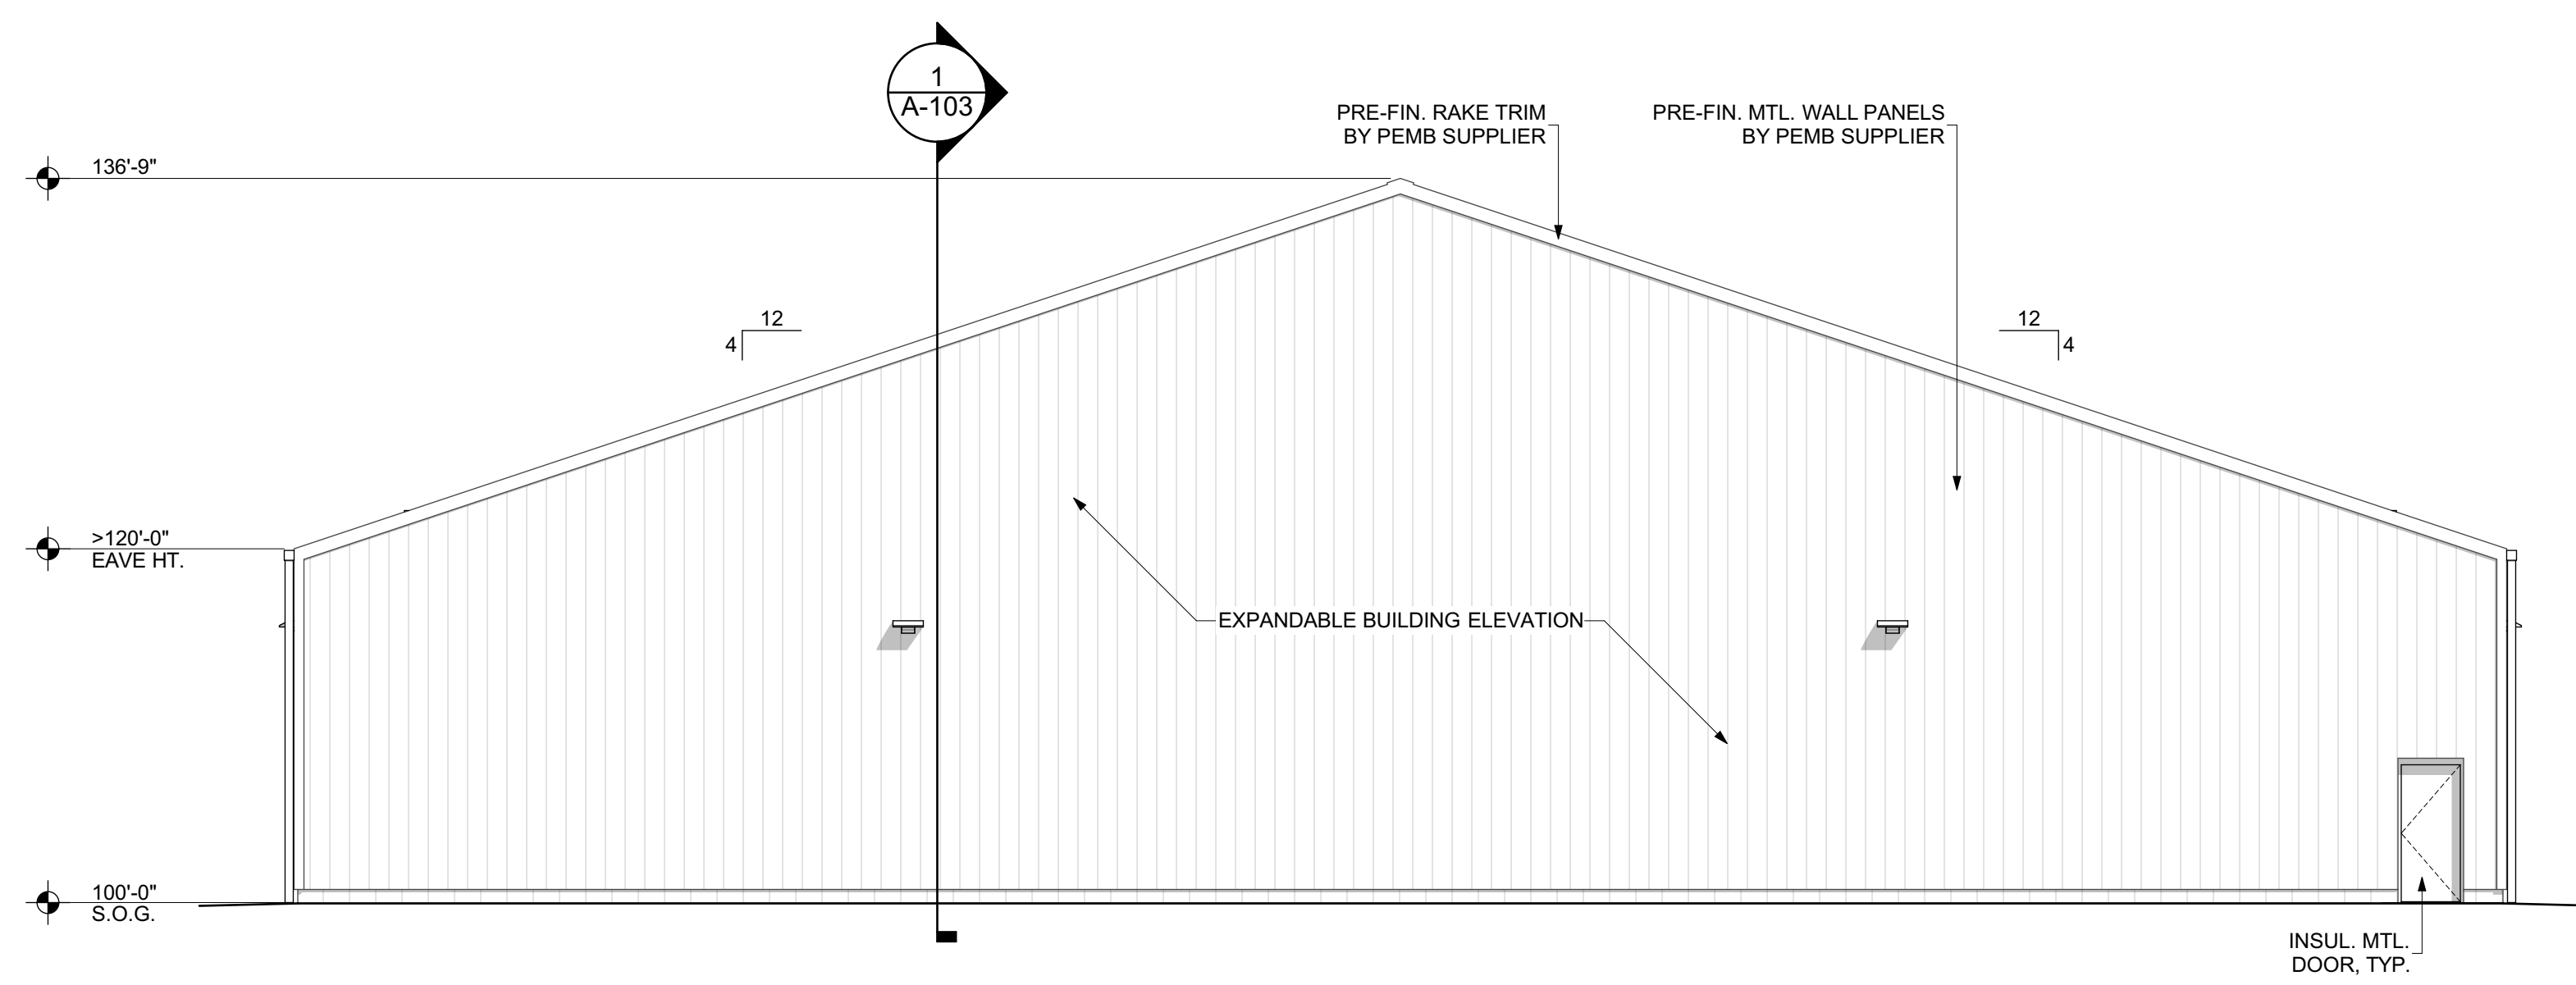

2 EAST ELEVATION
SCALE: 1/8" = 1'-0"

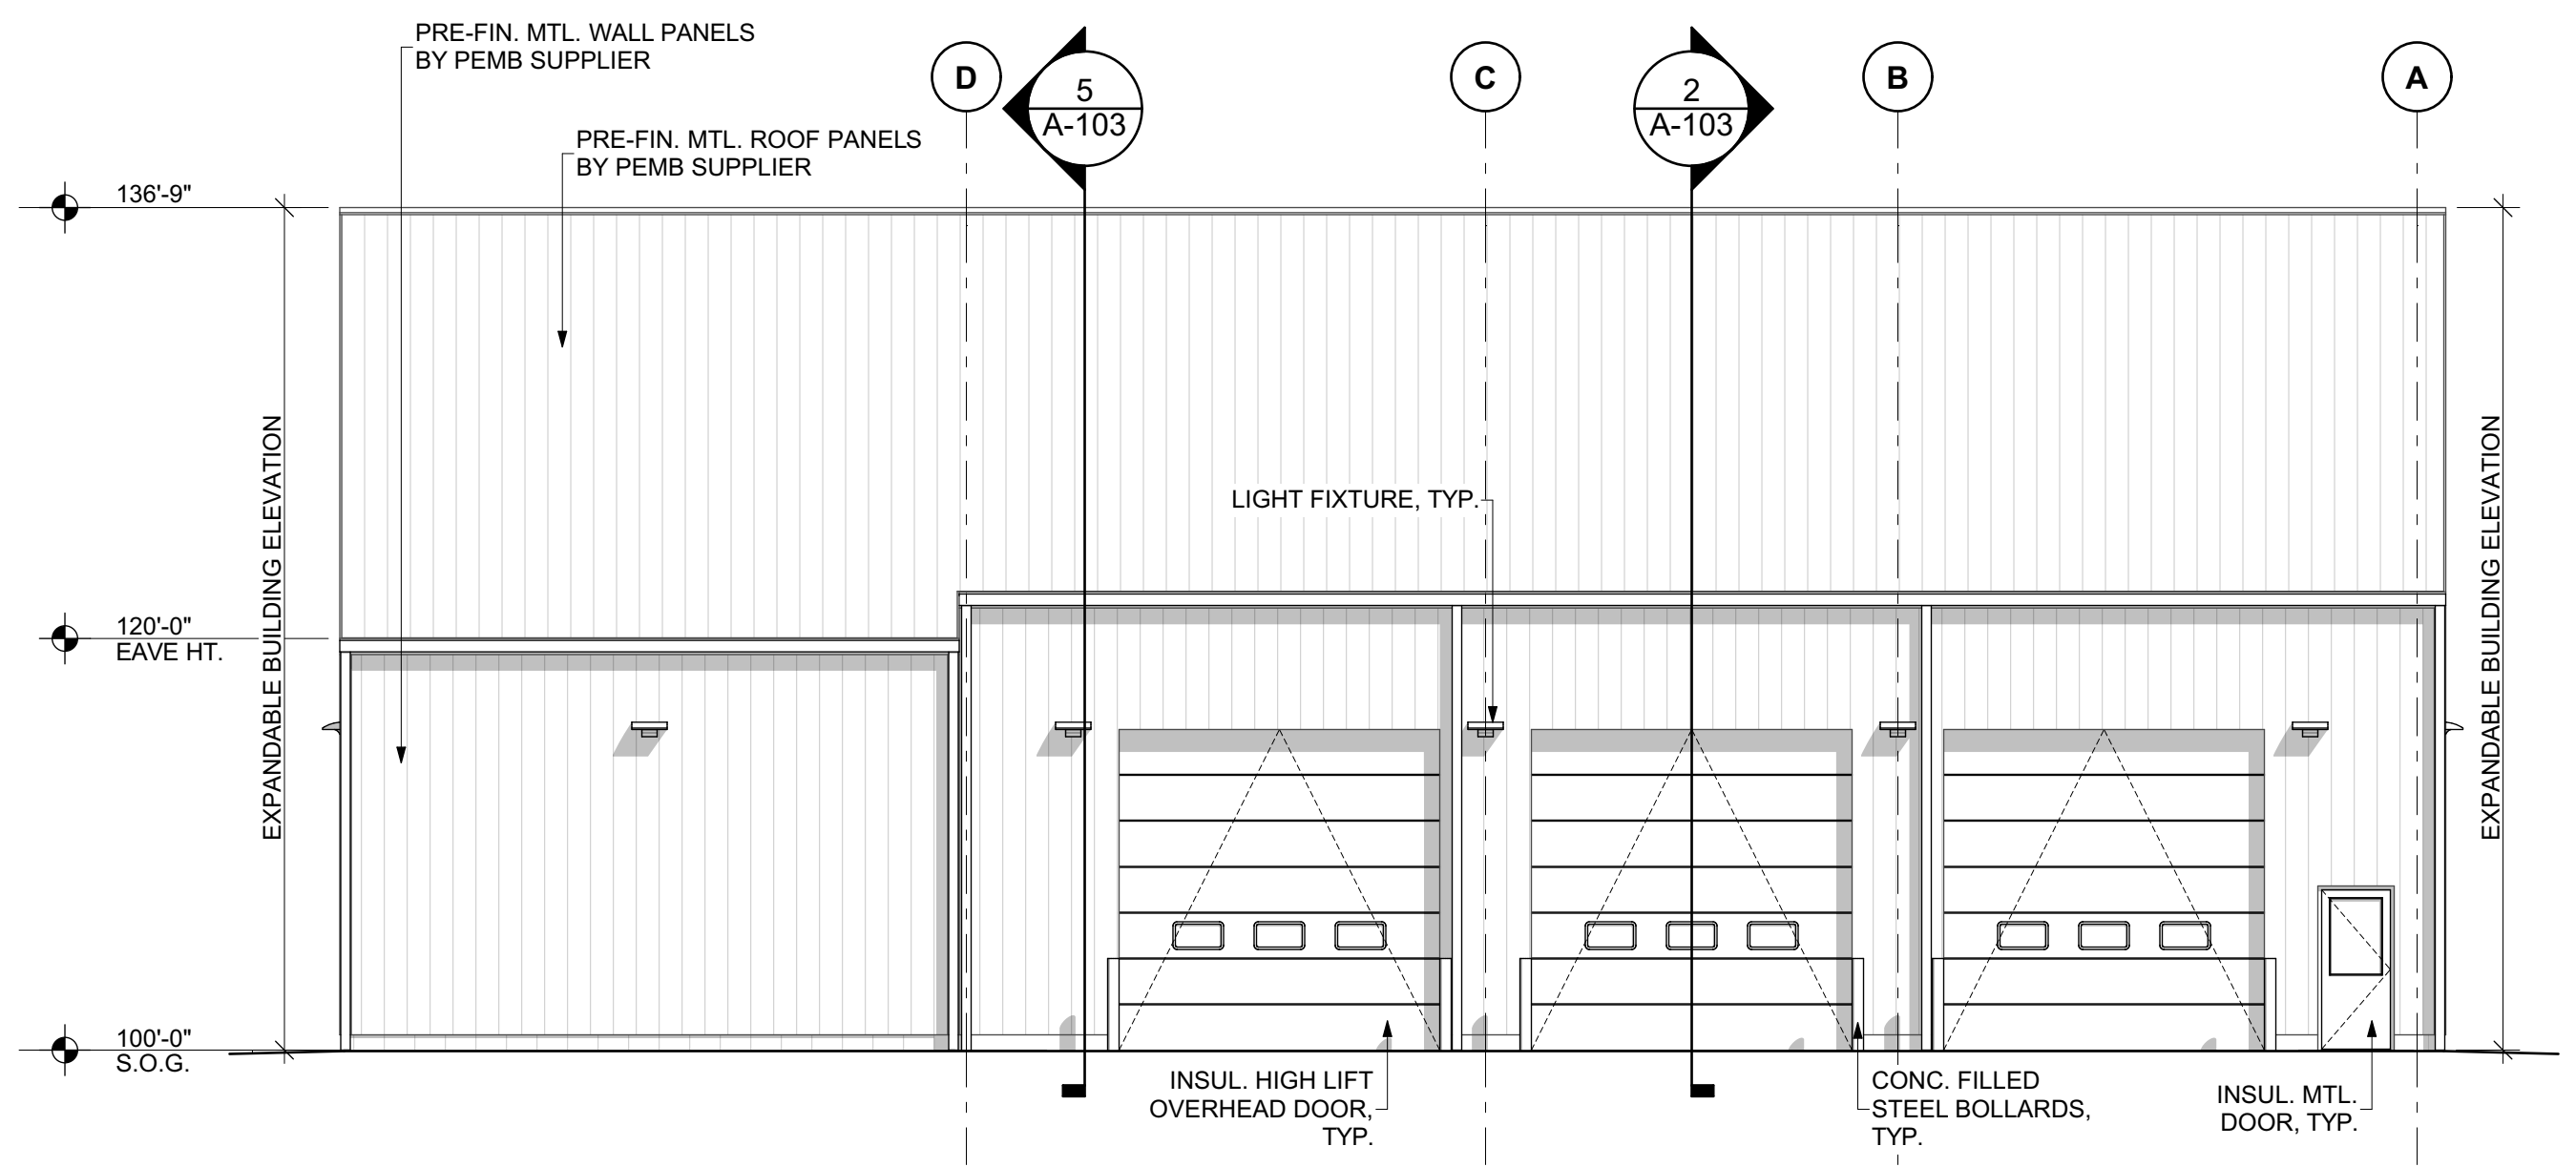

1 NORTH ELEVATION
SCALE: 1/8" = 1'-0"
0 4' 8' 16'

USE OF ARCHITECT'S DRAWINGS
THE DRAWINGS, SPECIFICATIONS & OTHER DOCUMENTS PREPARED BY PASTULA DESIGN FOR THIS PROJECT ARE INSTRUMENTS OF PASTULA DESIGN SERVICES FOR USE SOLELY WITH RESPECT TO THIS PROJECT, & PASTULA DESIGN, SHALL BE DEEMED THE AUTHOR OF THESE DOCUMENTS & SHALL RETAIN ALL COMMON LAW, STATUTORY & OTHER RESERVED RIGHTS, INCLUDING THE © COPYRIGHT. USE OF PASTULA DESIGN DRAWINGS, SPECIFICATIONS & OTHER DOCUMENTS WITHOUT WRITTEN CONSENT FOR INFORMATION & REFERENCE IN CONNECTION WITH THE USE & OCCUPANCY OF THE PROJECT(S) IS PROHIBITED.

KEY PLAN N.T.S.

PROJECT

**MIDDLETON TOWNSHIP
EMERGENCY VEHICLE
STORAGE BUILDING**
(CRITERIA DRAWINGS)
21745 N. Dixie Highway (OH-25)
Bowling Green Ohio
43402

DATE DESCRIPTION

09.14.2024 CRITERIA DOCUMENTS
PUBLISHED

PROJECT NO. 202406

SHEET TITLE

EXTERIOR ELEVATIONS

SHEET NO.

A-104



1 NORTHWEST VIEW
NOT TO SCALE



2 SOUTHWEST VIEW
NOT TO SCALE

USE OF ARCHITECT'S DRAWINGS
THE DRAWINGS, SPECIFICATIONS & OTHER DOCUMENTS PREPARED BY PASTULADDESIGN FOR THIS PROJECT ARE INSTRUMENTS OF PASTULA DESIGN SERVICES FOR USE SOLELY WITH RESPECT TO THIS PROJECT, & PASTULA DESIGN SHALL BE DEEMED THE AUTHOR OF THESE DOCUMENTS & SHALL RETAIN ALL COMMON LAW, STATUTORY & OTHER RESERVED RIGHTS, INCLUDING THE © COPYRIGHT. USE OF PASTULA DESIGN DRAWINGS, SPECIFICATIONS & OTHER DOCUMENTS WITHOUT WRITTEN CONSENT FOR INFORMATION & REFERENCE IN CONNECTION WITH THE USE & OCCUPANCY OF THE PROJECT(S) IS PROHIBITED.

KEY PLAN N.T.S.

PROJECT

**MIDDLETON TOWNSHIP
EMERGENCY VEHICLE
STORAGE BUILDING**
(CRITERIA DRAWINGS)
21745 N. Dixie Highway (OH-25)
Bowling Green Ohio
43402

DATE	DESCRIPTION
09.14.2024	CRITERIA DOCUMENTS PUBLISHED
	PROJECT NO. 202406
	SHEET TITLE

EXTERIOR BUILDING
VIEWS

SHEET NO.